



C O L U M

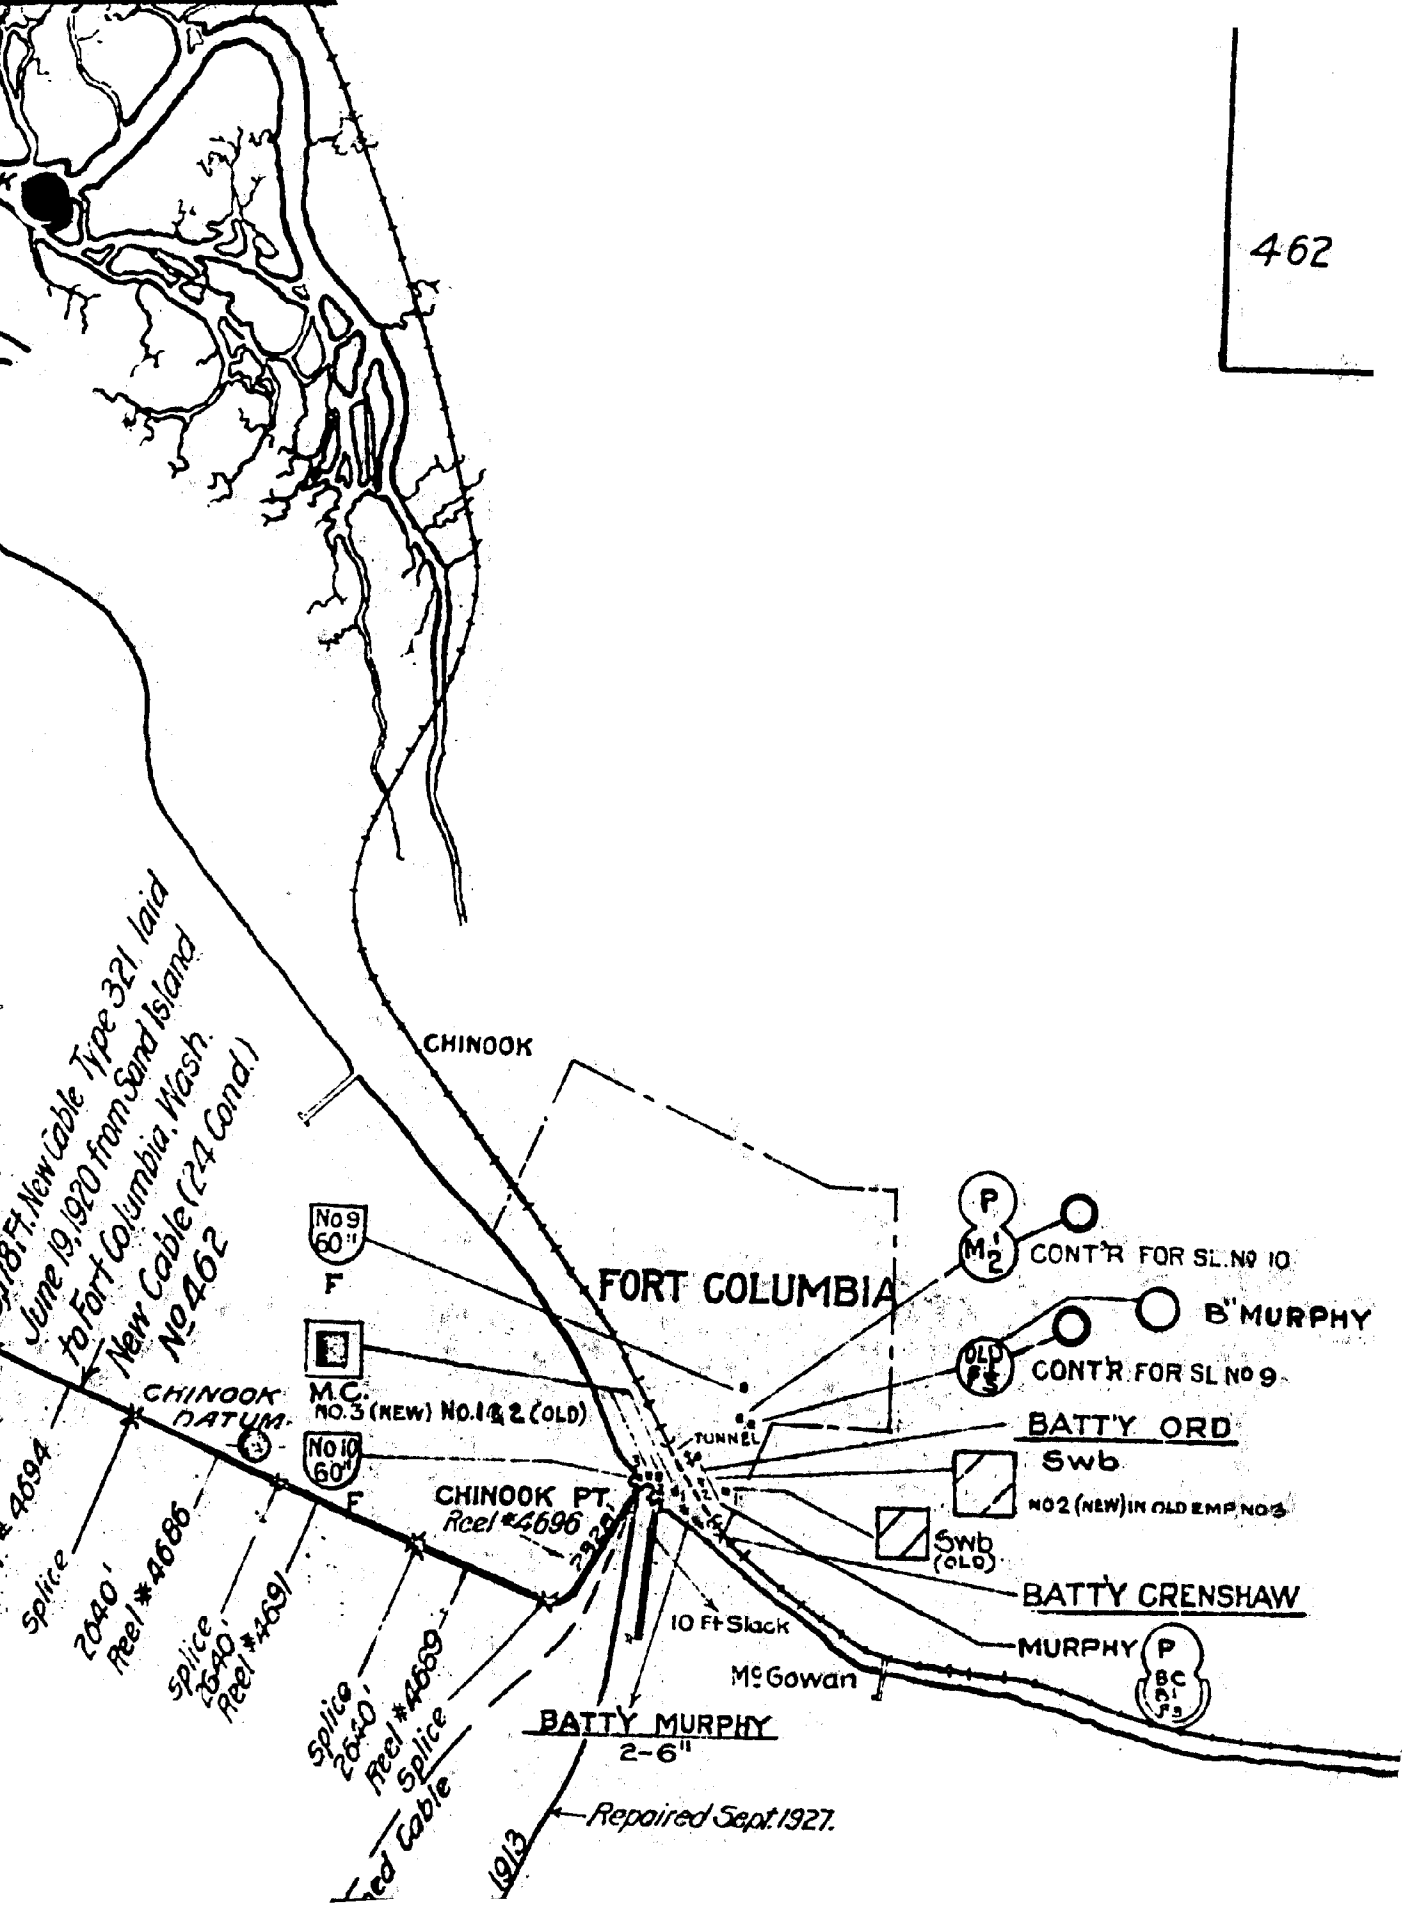

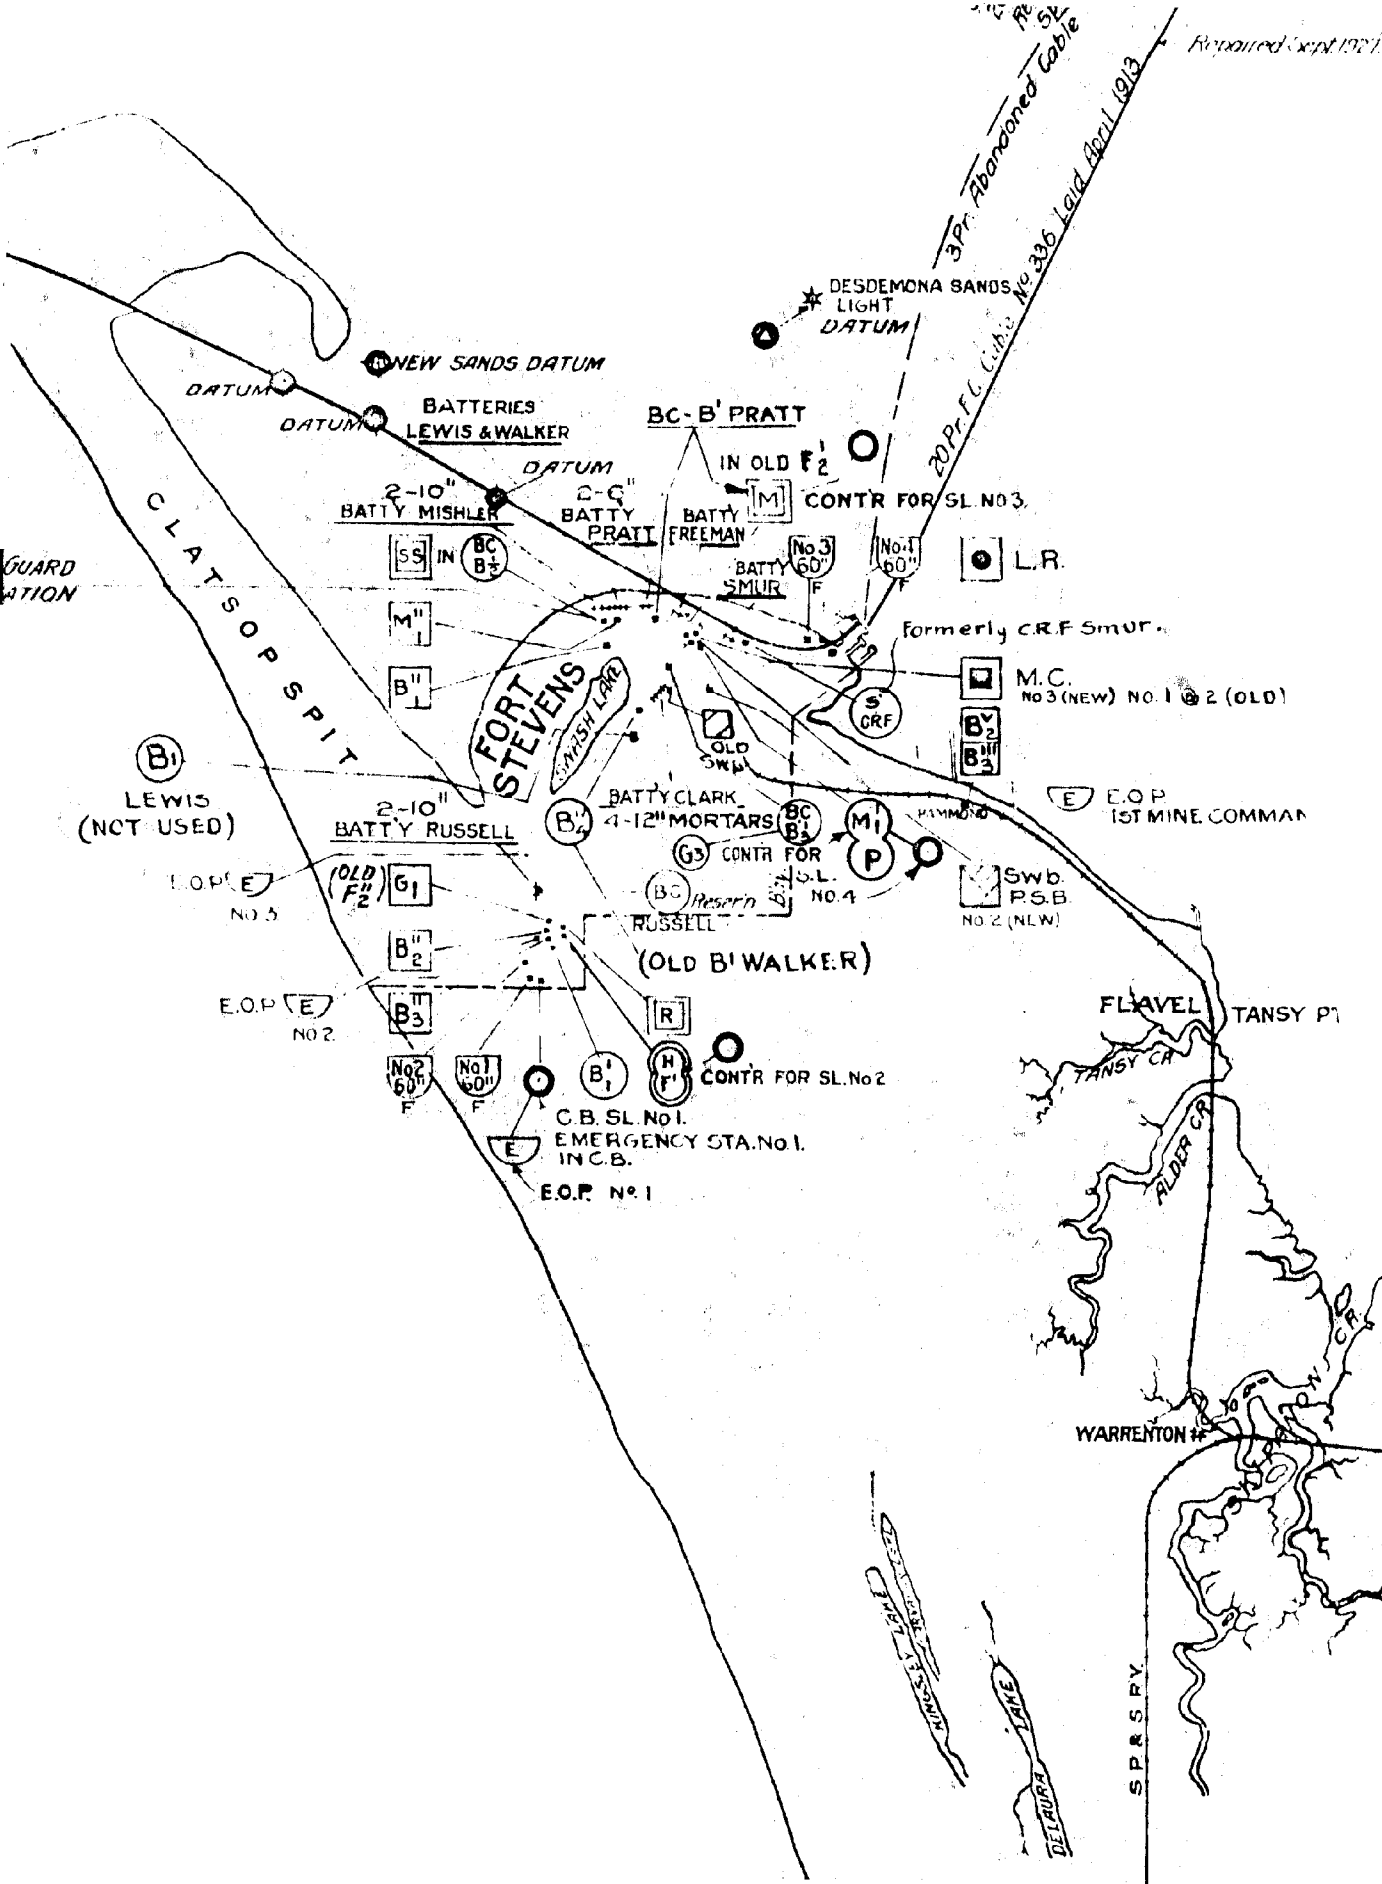

GUARD  
ATION

NEW SANDS DATUM

BATTERIES  
LEWIS & WALKER

BC-B' PRATT

DESDEMONA SANDS  
LIGHT  
DATUM

DATUM

DATUM

DATUM

3 P.F. Abandoned Cable  
20 P.F. C. Cable No 396 Laid April 1913

2-10" BATTY MISHLER

2-6" BATTY PRATT

CONTR FOR SL No 3

BATTY FREEMAN

BATTY SMUR

L.R.

formerly C.R.F Smur.

M.C. No 3 (NEW) NO. 1 & 2 (OLD)

CLATSOP SPIT

FORT STEVENS  
WASH LAKE

LEWIS (NOT USED)

2-10" BATTY RUSSELL

BATTY CLARK  
4-12" MORTARS

CONTR FOR SL No 4

E.O.P 1ST MINE COMMAND

E.O.P NO 3

(OLD F<sub>2</sub>) G<sub>1</sub>

Reserv' B<sub>2</sub>

Swb. P.S.B. NO 2 (NLW)

B<sub>2</sub>

(OLD B' WALKER)

E.O.P NO 2

B<sub>3</sub>

R

CONTR FOR SL No 2

FLAVEL TANSY Pt

No 2 60"

No 1 60"

B<sub>1</sub>

H<sub>1</sub>

C.B. SL No 1. EMERGENCY STA. NO 1. IN.C.B.

E.O.P No 1

TANSY CR

ALDER CR

WARRENTON #


WASH LAKE

DELORA LAKE

SPR SPRY

# FC. DIAGRAM OF THE COAST DEFENSES OF COLUMBIA

FORTS	STEVENS				CANBY		COLUMBIA
F & M. COMMANDS	FIRST		THIRD	FIRST MINE	FOURTH		SECOND MINE
BATTERIES	RUSSELL	MISHLER	CLARK	PRATT	GUENTHER NEW BATTERY	ALLEN	MURPHY
ARMAMENT	2-10"	2-10"	4-12" <sup>M</sup>	2-6"	4-12" <sup>M</sup>	2-6"	2-6"
CARRIAGE	DC.-L.F.	DC.-AR.F.	MC.-AR.F.	DC.-L.F.	MC.-AR.F.	DC.-L.F.	DC.-L.F.

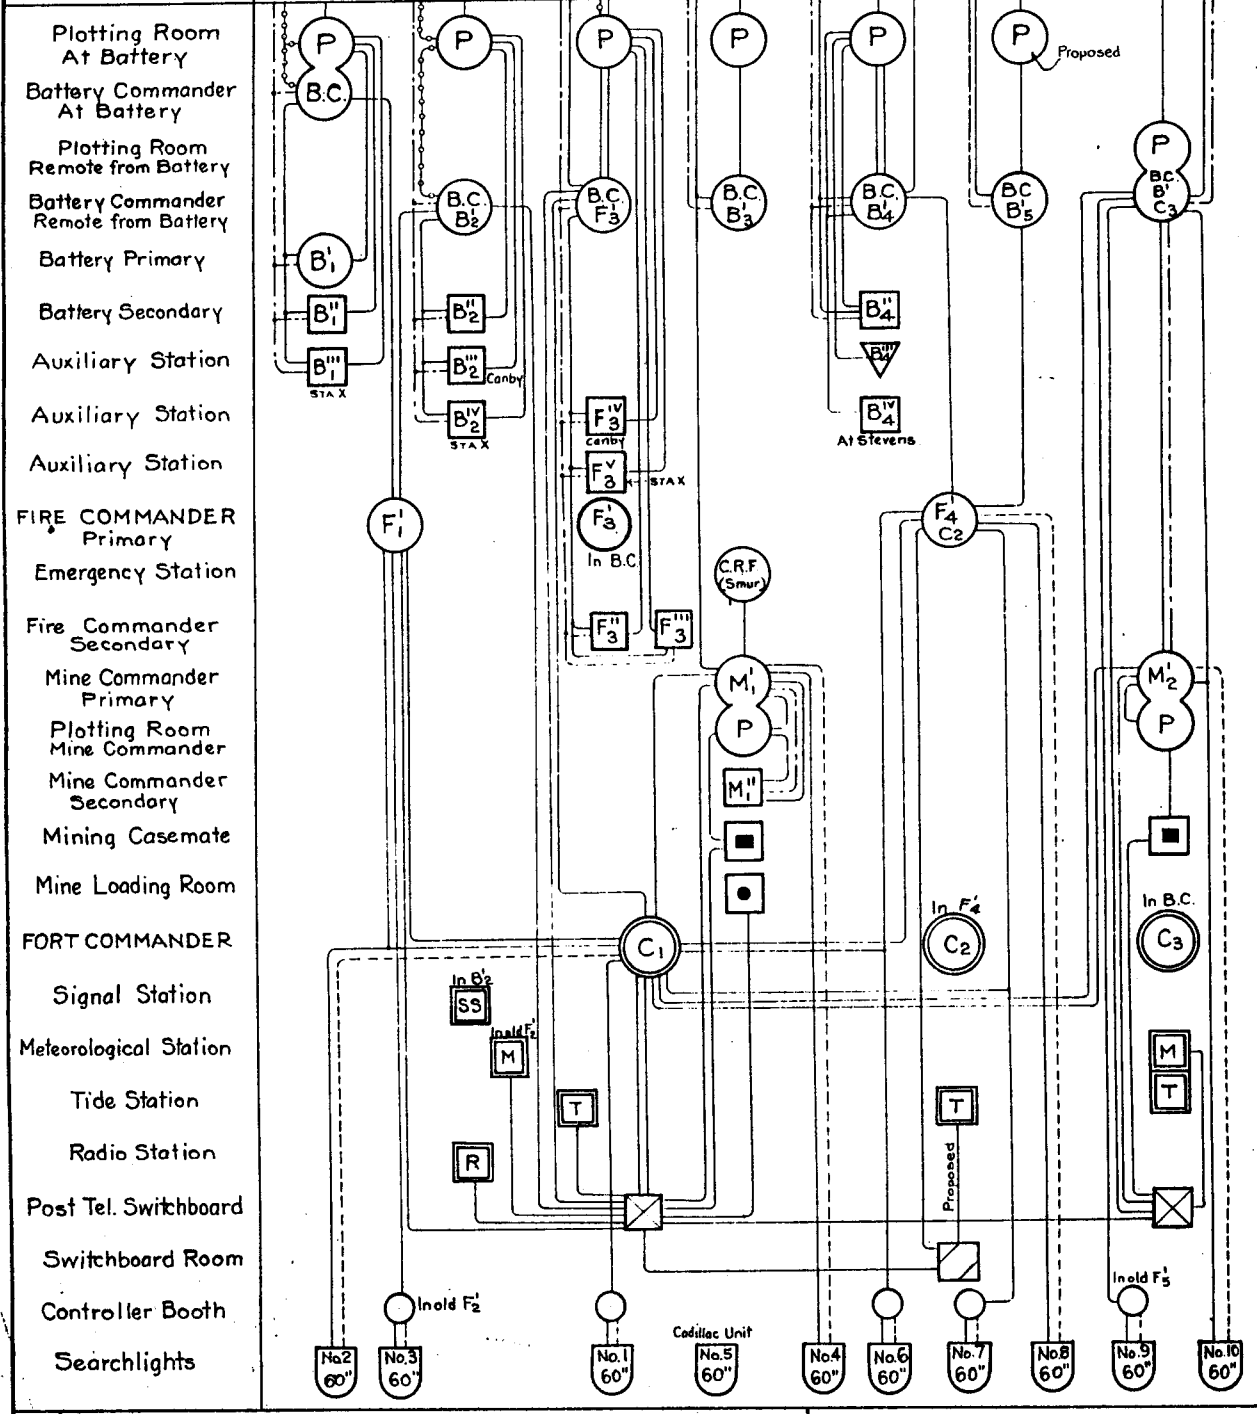

LEGEND	
TELEPHONE	—
TIME INT. BELLS	—
SPEAKING TUBE	—
SEARCHLIGHT CONTROLLER	—

Drawn by P.A.W.  
 Traced by C.F.G.  
 Checked by A.H.  
 Submitted: 3-9-21.  
*Arthur Healey*  
 Assistant Engineer.  
 Approval Recommended  
*R. B. ...*  
 Major, Corps of Engineers.

