


EDITION OF APR 23-1915.
 REVISIONS APR 10-1917
 MAR 31-1920.

SERIAL NUMBER **124**
 CONFIDENTIAL

DELAWARE RIVER.

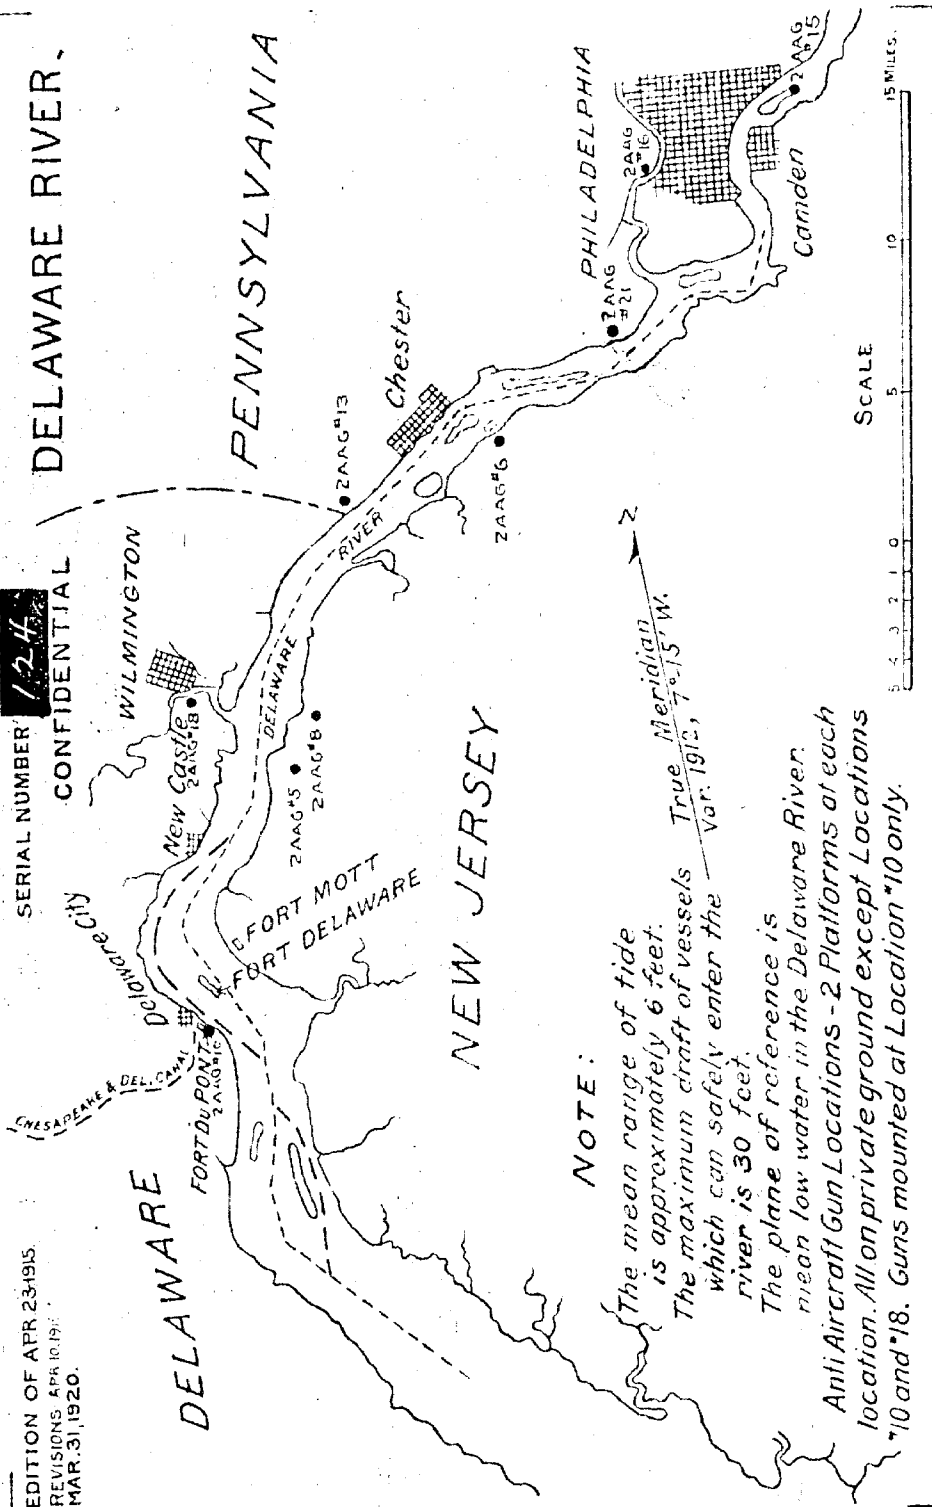

LEGEND.

1. ADMINISTRATION BLDG.
2. COMMANDANT QUARTERS.
3. OFFICERS QUARTERS.
6. NCO QUARTERS.
7. BARRACKS.
- 8.
- 9.
10. ARTESIAN WELL.
41. E.D. STOREHOUSE.

EDITION OF APR. 23, 1915.
 REVISIONS: DEC. 7, 1915; APR. 10, 1916.
 MAR. 31, 1920.
 MAR. 29, 1921.

SERIAL NUMBER
124.
 DELAWARE

CONFIDENTIAL


DELAWARE RIVER

FORT DELAWARE

PEA PATCH ISLAND, DEL.

BATTERIES.

TORBERT 3-12" DIS.
 * DODD 2-4.7" P.
 * ALBURTIS 2-3" B.P.
 HENTIG 2-3" P.
 * ALLEN 2-3" B.P.
 * MOUNTAINS NOR CARRIAGES.

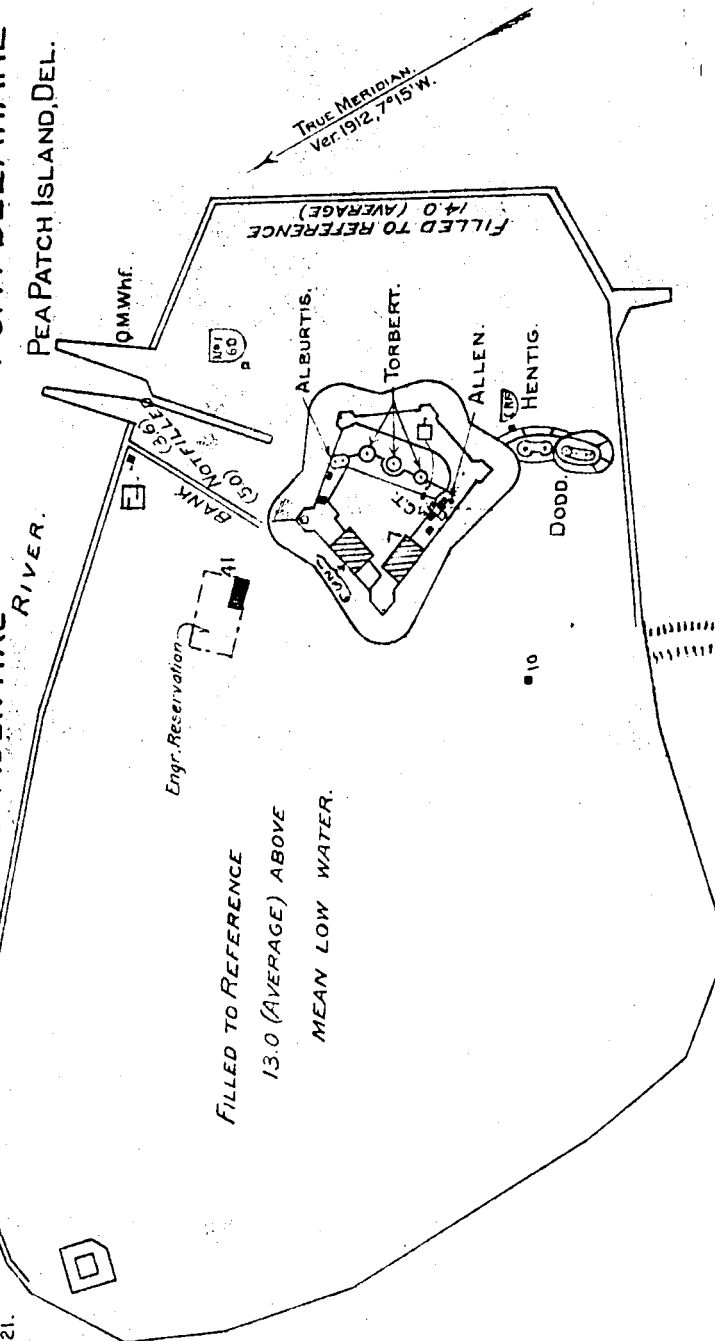

100 0 100 200 300 400 500 600 700 800 900 FT.

EDITION OF APR 23/1915.
 REVISIONS: DEC 7, 1915; APR 10, 1916.
 MAR 31, 1920; MAR 29, 1921.


SERIAL NUMBER **124**
 CONFIDENTIAL

DELAWARE RIVER **FORT MOTT** FINNS PT. N.J.

BATTERIES:
 ARNOLD.....3-12" Dis.
 HARKER.....3-10"
 * KRAYENBUHL 2-5" B.P.
 * GREGG.....2-3" P.
 * EDWARDS.....2-3" P.
 * No guns nor Carriages.

LEGEND

1. ADMINISTRATION BLD'G.
2. COMMANDING OFF QRS.
3. OFFICER'S QRS.
4. HOSPITAL.
5. HOSPITAL STWD'S QRS.
6. N.C. OFFICER'S QRS.
7. BARRACKS.
8. GUARD HOUSE.
9. POST EXCHANGE.
10. CONCRETE RESERVOIR.
11. HOUSE.
12. ARTESIAN WELL.
13. PUMPING STATION.
14. ENGINEER'S QUARTERS.
15. STORE-ROOM.
16. AMBULANCE SHED.
17. BAKERY.
18. OIL HOUSE.
19. COAL SHED.
20. CARPENTER SHOP.
21. WAGON SHED.
22. BATH HOUSE.
23. O.M. STOREHOUSE.
24. C.S. STORES.
25. Q.M. STABLE.
26. TEMP. Q.M. ST. HO.
27. Q.M. CONTONMENT BLDG.
28. ORDNANCE ST. HO.
29. ENGINEERS ST. HO.
30. READING ROOM.
31. AND LIBRARY.
32. Y.M.C.A. BUILDING.
33. WAGON SHED.

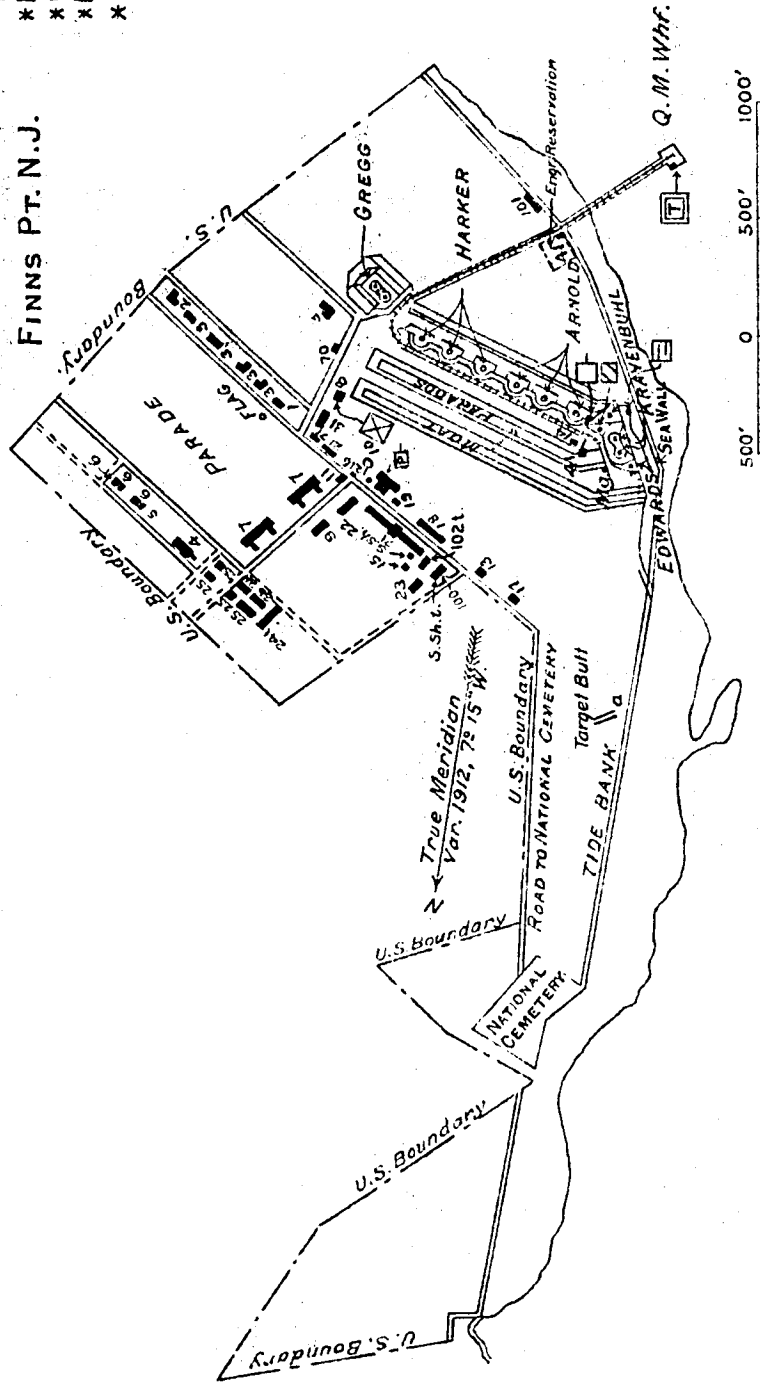

LEGEND

- 2L COMM. OFFICERS QRS.
- 40L ENGR. OFFICE.
- 41L ENGR. QUARTERS.
- 42L ENGR. STOREHOUSE.
- 43L MESS HALL & KITCHEN.
- 44L BUNK HOUSES.
- 45L PUMP HOUSE & ART. WELL.
- 46L BLACKSMITH SHOP.
- 47L CARPENTER SHOP.
- 48L TOOL HOUSE.


EDITION OF JUNE 15, 1918
 REVISIONS: MAR. 29, 1921.

SERIAL NUMBER

124

CONFIDENTIAL

ENTRANCE TO DELAWARE BAY
 FORT SAULSBURY
 MISPELLION RIVER.
 BATTERIES
 HASLET 2-12" N.D.s.
 HALL 2-12" N.D.s.

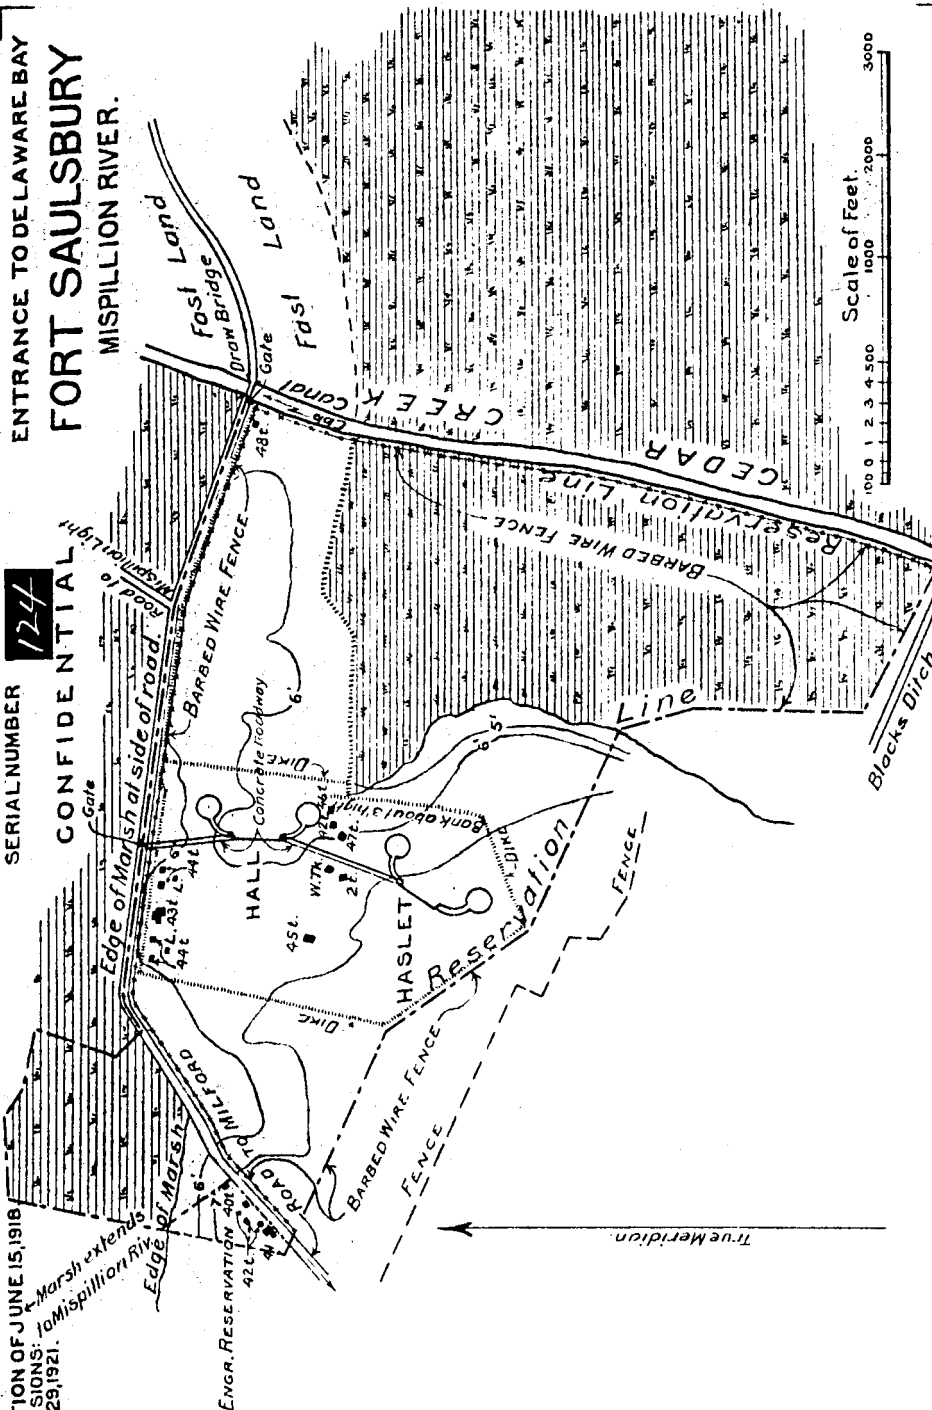

Scale of Feet.
 1000 2000 3000