

EDITION OF MARCH, 4 1914. SERIAL NUMBER **120** BOSTON HARBOR



MASSACHUSETTS.  
Scale of Statute Miles



GRAVES LIGHT



BROAD SOUND

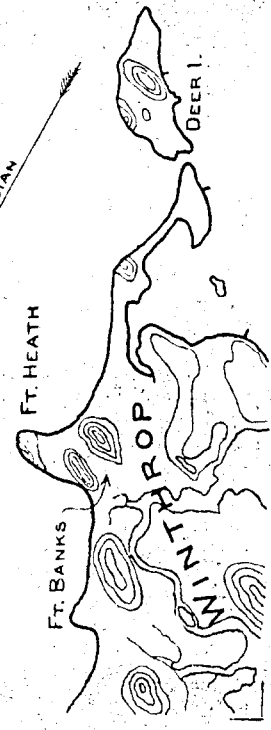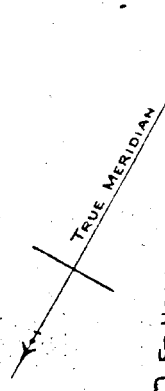


OUTER BREWSTER

MIDDLE BREWSTER

CALF I.

GREAT BREWSTER

BOSTON LIGHT

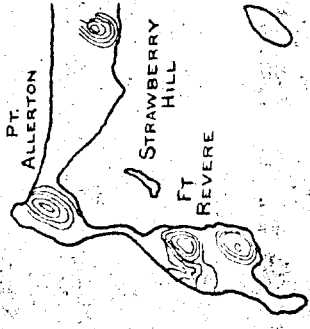

NARROWS LIGHT

Ft. Standish

Ft. Warren

DEER I. LIGHT

Ft. Strong

Ft. Andrews


8

BATTERIES  
2-12"NDIS

BOSTON HARBOR, MASS.  
HOG ISLAND


SERIAL NUMBER **124**  
CONFIDENTIAL

EDITION OF OCTOBER 20, 1919.  
REVISIONS: APR. 8, 1920; FEB. 17, 1921.

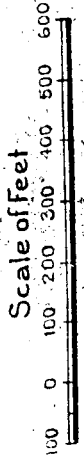

TRUE MERIDIAN

LEGEND  
90 BOATHOUSE.  
91 COTTAGE.  
92 AQUARIUM.  
93 SHED.

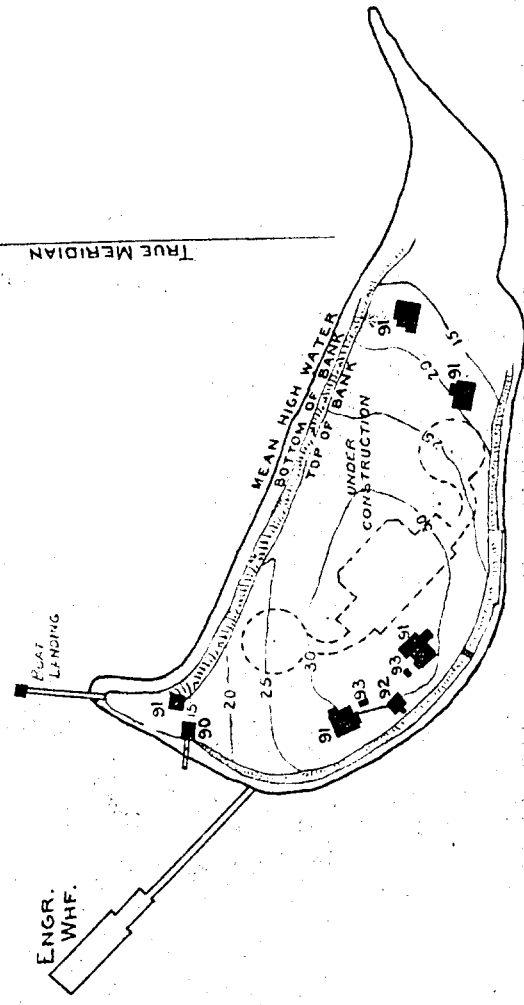

1124

SERIAL NUMBER

BOSTON HARBOR, MASS.


FORT ANDREWS

PEDDOCKS ISLAND.

BATTERIES.  
CUSHING...4-12" M.  
WHITMAN...6-12" M.  
M<sup>c</sup>COOK...2-6" P.  
# RICE...2-5" P.  
BUMPUS...2-3" P.  
# GUNS ABSENT.

EDITION OF MARCH 4, 1914.  
REVISIONS JAN. 14, 1915; DEC 7, 1915;  
NOV. 8, 1916; APR. 8, 1920; FEB. 17, 1921.

CONFIDENTIAL

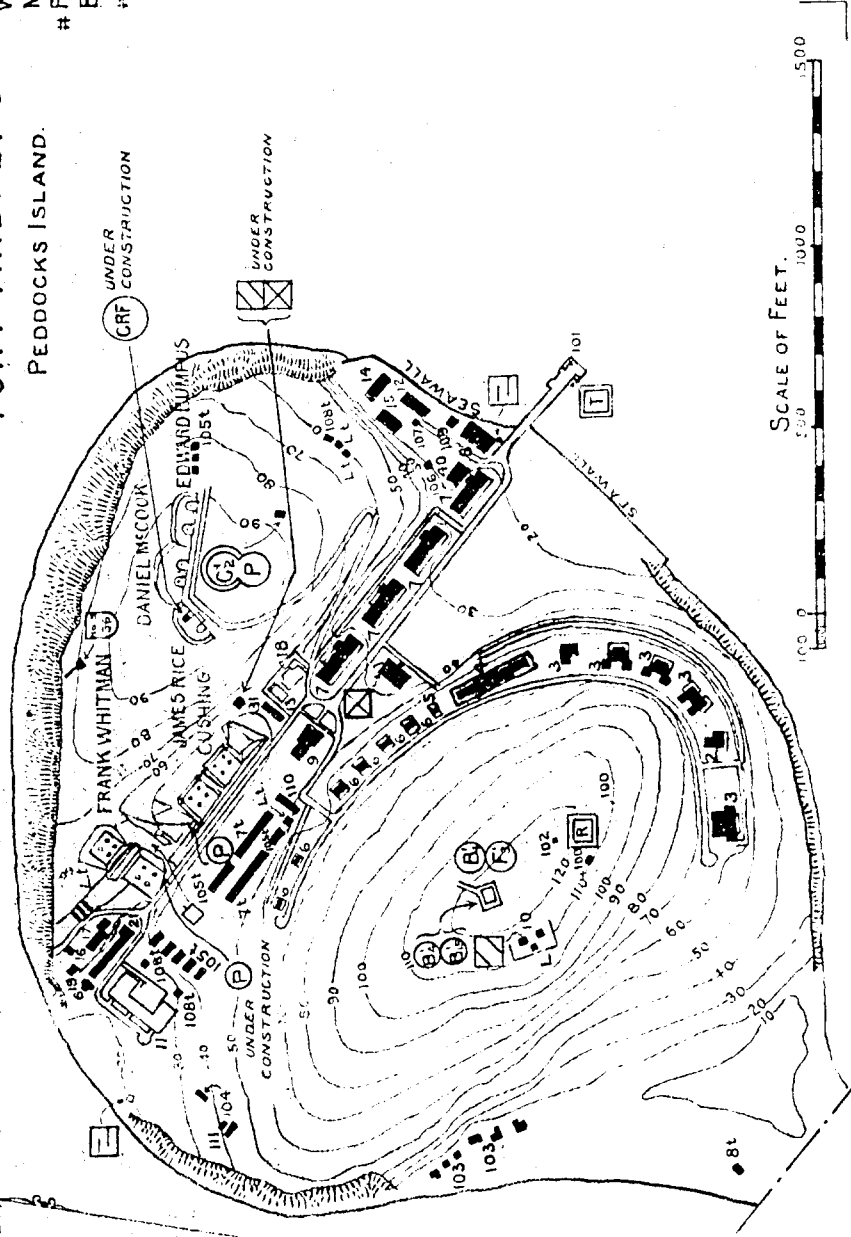

LEGEND.

- 1 ADMINISTRATION BLDG.
- 2 COMMANDING OFF. QRS.
- 3 OFFICERS QUARTERS.
- 4 HOSPITAL.
- 5 HOSPITAL STWDS QRS
- 6 N.C.O. QUARTERS.
- 7 BARRACKS.
- 7L TEMP. BARRACKS.
- 8 GUARD HOUSE.
- 8L TEMP. GUARD HOUSE.
- 9 POST EXCHANGE & GYM.
- 10 DORMITORY.
- 11 COMBINED ST. HO.
- 12 COAL SHED.
- 13 FIRE APPARATUS.
- 14 WAGON SHED.
- 15 STABLE.
- 16 CREMATORY.
- 17 CARPENTER AND PLUMBER'S SHOP
- 18 BAKERY.
- 19 GARAGE.
- 100 WIRELESS TEL. POLES.
- 101 WAITING ROOM.
- 102 OBS. PLATFORM.
- 103 COTTAGES.
- 104 OIL HOUSE.
- 105 TEMP. MESS.
- 106 SAW MILL.
- 107 SCALES.
- 108 TEMP. LAVATORY.
- 109 TRANSFORMER BLDG.
- 21 O.M. STORE HOUSE.
- 31 ORDNANCE ST. HO.
- 40 ENG. DEPT. ST. HO.
- 110 PAINT SHOP.
- 111 SHEDS.
- 40 ENG. DEPT. ST. HO.


BATTERIES  
 RIPLEY...2-12" N. DIS.  
 SANDERS...3-6" DIS.  
 \* POPE...3-6" "  
 \* FIELD...5" B. P.  
 \* ARMAMENT REMOVED.

BOSTON HARBOR, MASS.  
**FORT REVERE**  
 NANTASKETH HEAD

124

SERIAL NUMBER  
**CONFIDENTIAL**

EDITION OF FEB. 17, 1921.

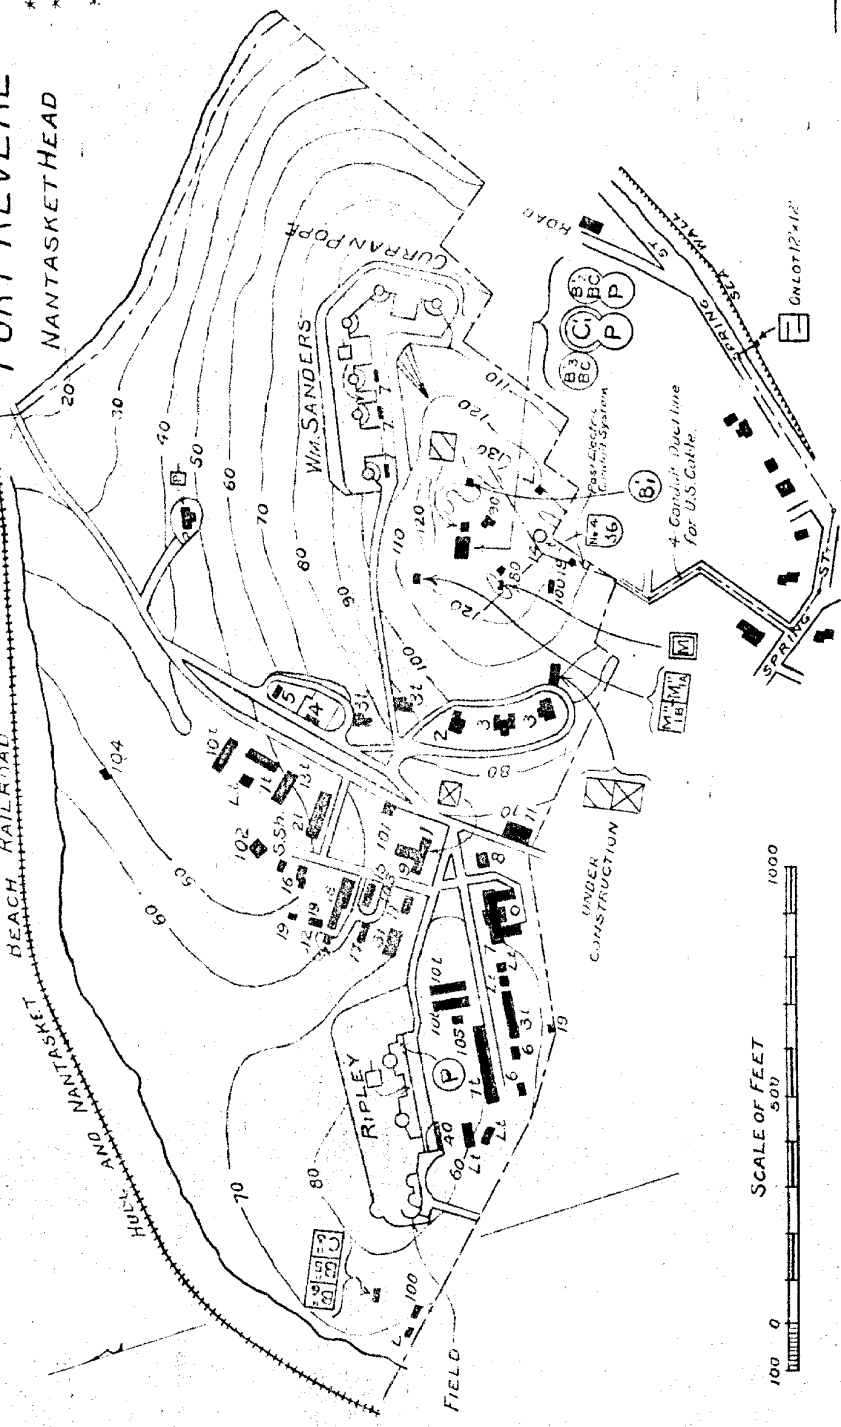

**LEGEND**

- 1. HEADQUARTERS.
- 2. COMMANDING OFFICERS.
- 3. OFFICERS ORS.
- 31. OFFICERS ORS. (TEMP)
- 4. HOSPITAL.
- 5. HOSPITAL STWDS ORS.
- 6. N. C. O. QUARTERS.
- 7. BARRACKS.
- 71. BARRACKS (TEMP)
- 8. GUARD HOUSE.
- 9. POST EXCHANGE.
- 101. MESS HALL (TEMP)
- 11. BAKERY.
- 12. PAINT SHOP.
- 13. STORE ROOM (TEMP)
- 14. STANDPIPE.
- 15. COAL SHED.
- 16. BARR.
- 17. SHOP.
- 18. STABLE.
- 19. SHED.
- 100. F.G. DORMITORY.
- 101. HOSE HOUSE.
- 102. GARAGE.
- 103. SCALES.
- 104. INCINERATOR.
- 105. ART. ENR. OFFICE.
- 21. COMMISSARY ST. HO.
- 31. ORDINANCE ST. HO.
- 40. ENG. DEPT ST. HO.
- 71. GYM. SERVICE CLUB.
- 80. W.B. SIGNAL STAFF.
- 90. MARINE REPORTING STA.


BOSTON HARBOR, MASS.  
**FORT STANDISH**  
 LOVELLS ISLAND.

SERIAL NUMBER **124**  
**CONFIDENTIAL**

EDITION OF MARCH, 4 1914  
 REVISIONS: DEC. 7, 1915,  
 NOV 8, 1916, APR. 8, 1920, FEB. 17, 1921.

- LEGEND.**
- 31. TEMP. OFFICERS QRS.
  - 41. TEMP. HOSPITAL.
  - 6. N.C.O. QUARTERS.
  - 71. TEMP. BARRACKS.
  - 10. P.C. DORMITORY.
  - 11. CISTERN.
  - 12.
  - 13. TARGET WAYS.
  - 14. RIFLE BUTTS.
  - 15. SHEDS.
  - 16. OBSERVING TOWER.
  - 17. COAL SHED.
  - 18. TEMP. MESS.
  - 19.
  - 100. STABLE.
  - 101. WAGON SHED.
  - 102. OFFICE.
  - 103. LAVATORY.
  - 211. TEMP. Q.M. ST. HO.
  - 31. ORDNANCE ST. HO.
  - 80. L.H. RESERVATION.
  - 81. OIL HOUSE (U.S.L.H.E.)
  - 82. L.H. TRESTLE WALK.

- BATTERIES.**
- BURBECK 2-10" DIS.
  - MORRIS 2-10" "
  - WHIPPLE 2-6" P.
  - \* VINCENT 4-3" B.P.
  - WILLIAMS 3-3" B.P.
  - WEIR 2-3" P.
  - TERRILL 3-6" DIS
  - A ANTI-AIRCRAFT GUNS.
  - \* GUNS DISMOUNTED.


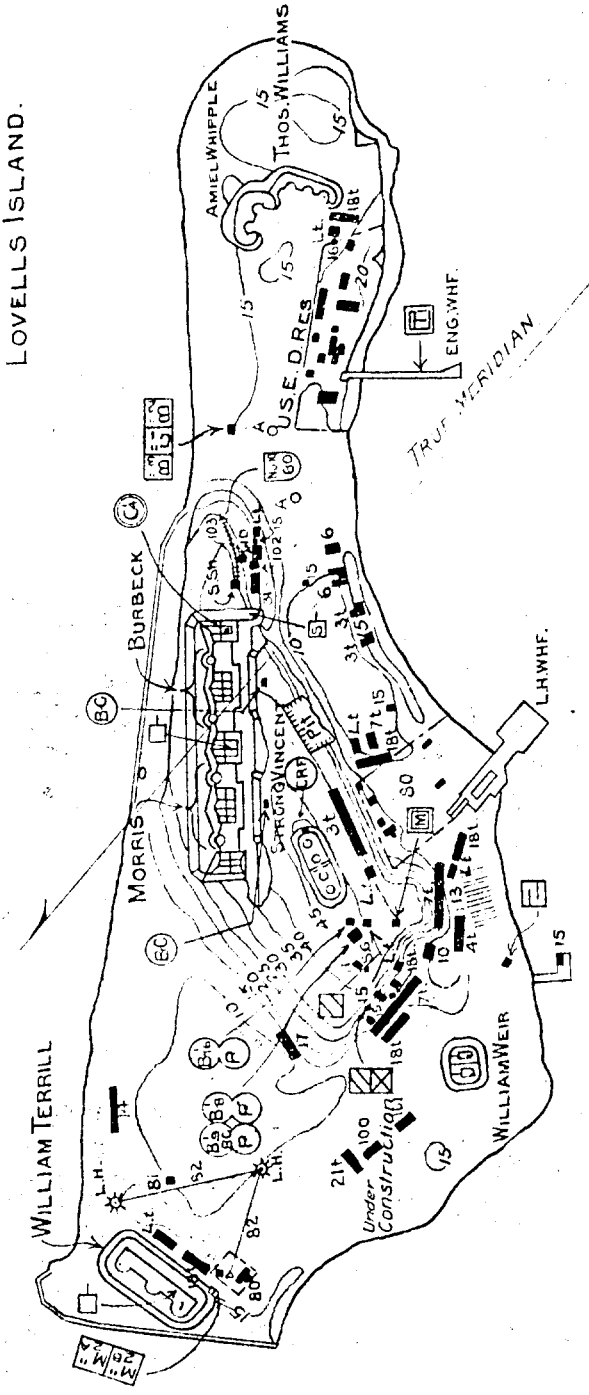


**BATTERIES.**  
 WARD ..... 2-10" Dis.  
 † HITCHCOCK 3-10" "  
 × DRUM ..... 2-4.7" "  
 × BASINGER ..... 2-3" R.P.  
 SMYTH ..... 2-3" P.  
 STEVENS ..... 2-3" P.  
 TAYLOR ..... 2-3" P.  
 † 1 GUN ABSENT  
 × 2 GUNS ABSENT  
 A ANTI-AIRCRAFT GUNS

BOSTON HARBOR MASS.  
**FORT STRONG**  
 LONG ISLAND HEAD.

EDITION OF MARCH, 4 1914.  
 REVISIONS: DEC. 7, 1915;  
 NOV. 8, 1916; FEB. 27, 1917; APR. 8, 1920.  
 FEB. 17, 1921.

SERIAL NUMBER **124**  
 CONFIDENTIAL

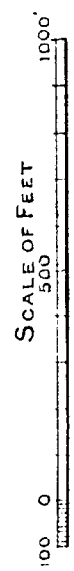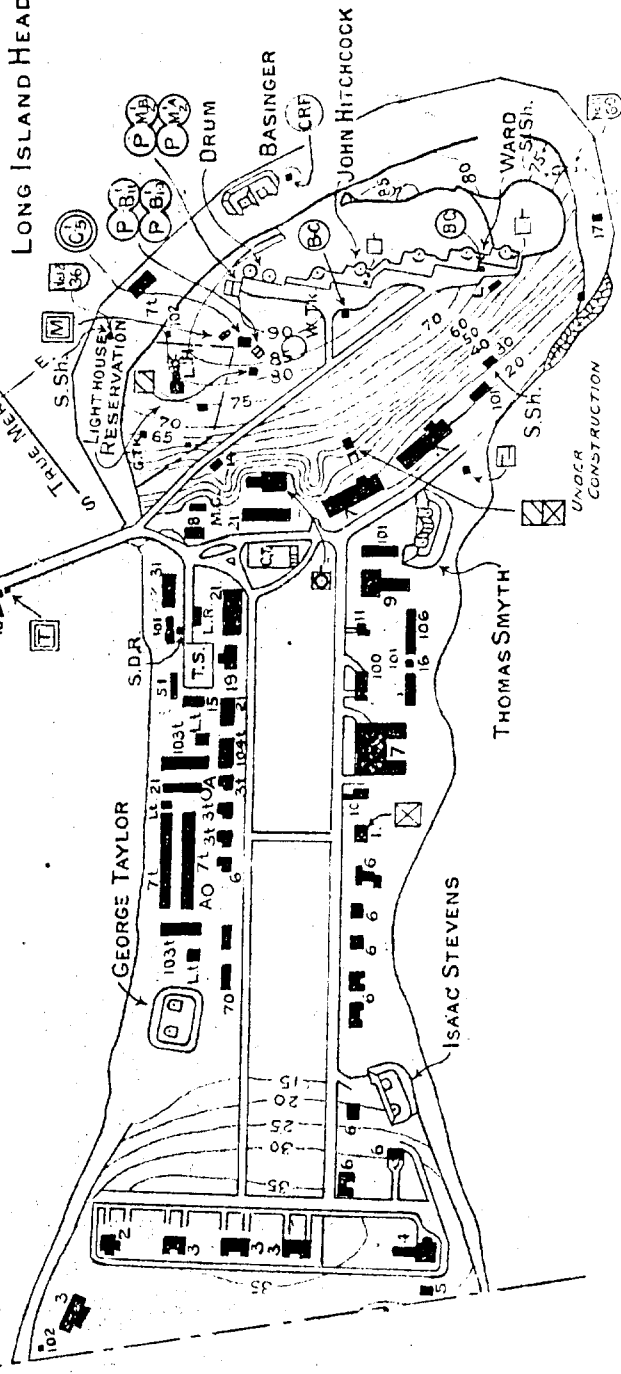

- LEGEND**
- 1 ADMINISTRATION BLDG.
  - 2 COMMANDING OFF. QRS.
  - 3 OFFICERS QRS.
  - 31 TEMP. OFFICERS QRS.
  - 4 HOSPITAL.
  - 5 HOSPITAL STWD'S. QRS.
  - 6 N.C.O. QUARTERS.
  - 7 BARRACKS.
  - 71 BARRACKS.
  - 8 BOAT HOUSE.
  - 9 POST EXCHANGE.
  - 10 FIRE APPARATUS.
  - 11 SCHOOL HOUSE.
  - 12 WAITING ROOM.
  - 13 BOAT HOUSE.
  - 14 ENGINE HOUSE.
  - 15 MILITIA STOREHOUSE.
  - 16 SCALES.
  - 17 CREMATORY.
  - 18 COAL SHED.
  - 19 BAKERY.
  - 100 STABLE.
  - 101 SHEDS.
  - 102 WINE PRACTICE BASE-  
END STATIONS.
  - 1031 MESS.
  - 21 O.M. & C.S. ST. HO.
  - 31 ORDNANCE ST. HO.
  - 41 ENGINEER DEPT. ST. HO.
  - 51 SIGNAL CORPS ST. HO.
  - 70 SERVICE CLUB.
  - 104 TAILOR SHOP.
  - 105
  - 106 CARPENTER AND  
BLACKSMITH SHOP.

EDITION OF MARCH 4, 1914.  
 REVISIONS: DEC. 7, 1915;  
 NOV. 8, 1916; APR. 8, 1920.  
 FEB. 17, 1921.

SERIAL NUMBER


**124**

CONFIDENTIAL

- LEGEND.**
- 1 HEADQUARTERS.
  - 2 COMMANDING OFF. QRS.
  - 3 OFFICERS QRS.
  - 31 TEMP. OFFICERS QRS.
  - 4 HOSPITAL.
  - 6 N.C.O. QUARTERS.
  - 7 BARRACKS.
  - 9 GUARD HOUSE.
  - 9 POST EXCHANGE.
  - 10 SHOPS.
  - 11 BOAT HOUSES.
  - 12 STABLE.
  - 13 GYMNASIUM.
  - 14 COAL SHED.
  - 15 F.C. DORMITORY.
  - 16 PRISON MESS.
  - 17 SAW MILL.
  - 18 WAITING ROOM.
  - 19 TEMP. MANEUVER BLDG.
  - 100 CRE MATORY.
  - 101 SCALES.
  - 102 SHED.
  - 103 MANURE SHED.
  - 104 MESS.
  - 21 COMMISSARY.
  - 22 WATER METER.
  - 31 ORDNANCE ST. HO.
  - 41 ENGINEER ST. HO.
  - 105 TENNIS COURTS.
  - 71 BARRACKS.

BOSTON HARBOR MASS.  
**FORT WARREN.**  
 GEORGES ISLAND.

- BATTERIES.**
- STEVENSON 2-12" D. IS.
  - BARTLETT 4-10" "
  - ADAMS 1-10" "
  - PLUNKETT 2-4" P.
  - LOWELL 3-3" B.P.
- \* Guns Dismounted  
 † Abandoned.

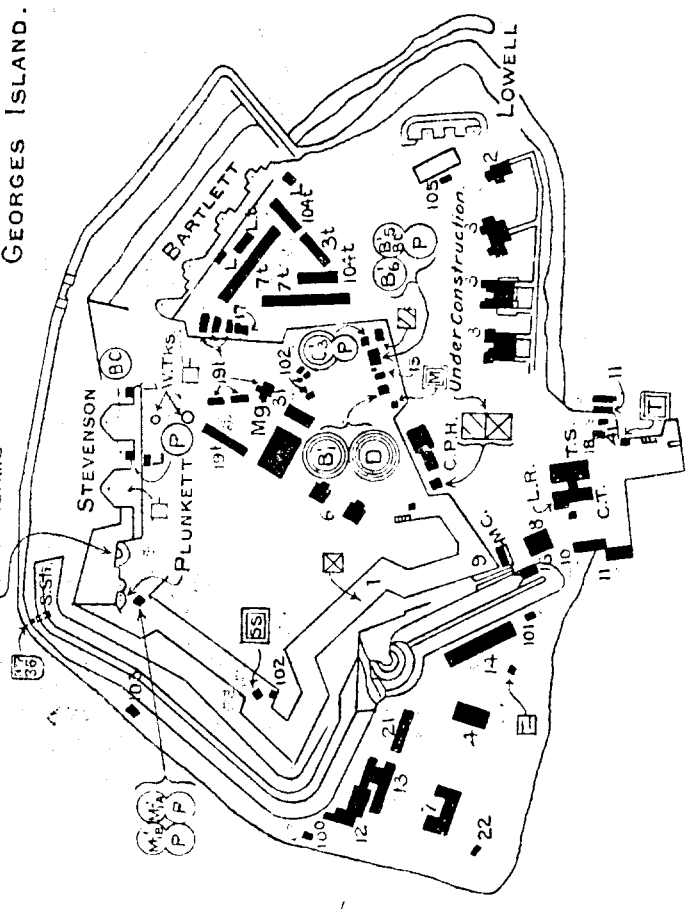

SCALE OF FEET.  
 100 0 500 1000

EDITION OF MARCH, 4 1914.  
REVISIONS: DEC. 7, 1915; APR. 8, 1920.  
FEB. 17, 1921.

SERIAL NUMBER

**124**

CONFIDENTIAL

BOSTON HARBOR, MASS.

# GROVERS CLIFF

CABLE LINE.  
AND DUCT LINE.



BATTERIES

LINCOLN 4-12"M.

KELLOGG 4-12"M.

WINTHROP 3-12"DIs.

A ANTI-AIRCRAFT GUNS

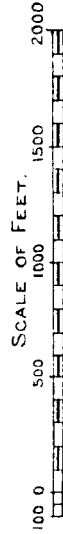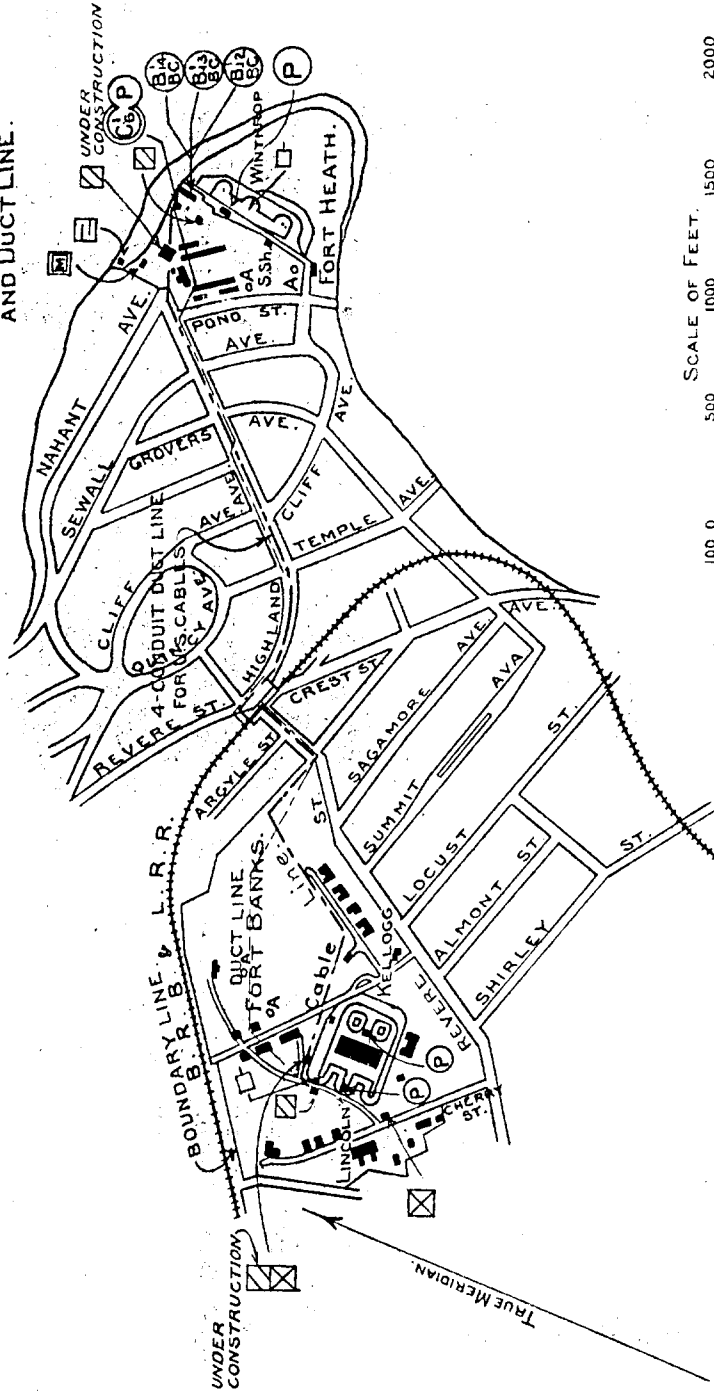





BOSTON HARBOR, MASS.  
**FORT HEATH**  
 GROVERS CLIFF.

**1914**  
 SERIAL NUMBER  
**CONFIDENTIAL**  
 RIPRAP

BATTERIES.  
 WINTHROP... 3-12" DIS  
 A ANTI-AIRCRAFT GUNS

EDITION OF MARCH, 4, 1914.  
 REVISIONS: DEC. 7, 1915;  
 NOV. 8, 1916; APR. 8, 1920.  
 FEB. 17, 1921.

- LEGEND**
- 3. OFFICERS QUARTERS.
  - 7. BARRACKS.
  - 10. SHED.
  - 11. FIRE POINT (TOWER)
  - 12. RIFLE BUTTS.
  - 13. TEMP. MESS.
  - 14. STOREHOUSE.
  - 15. ENGINEER ST. HO.

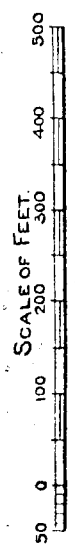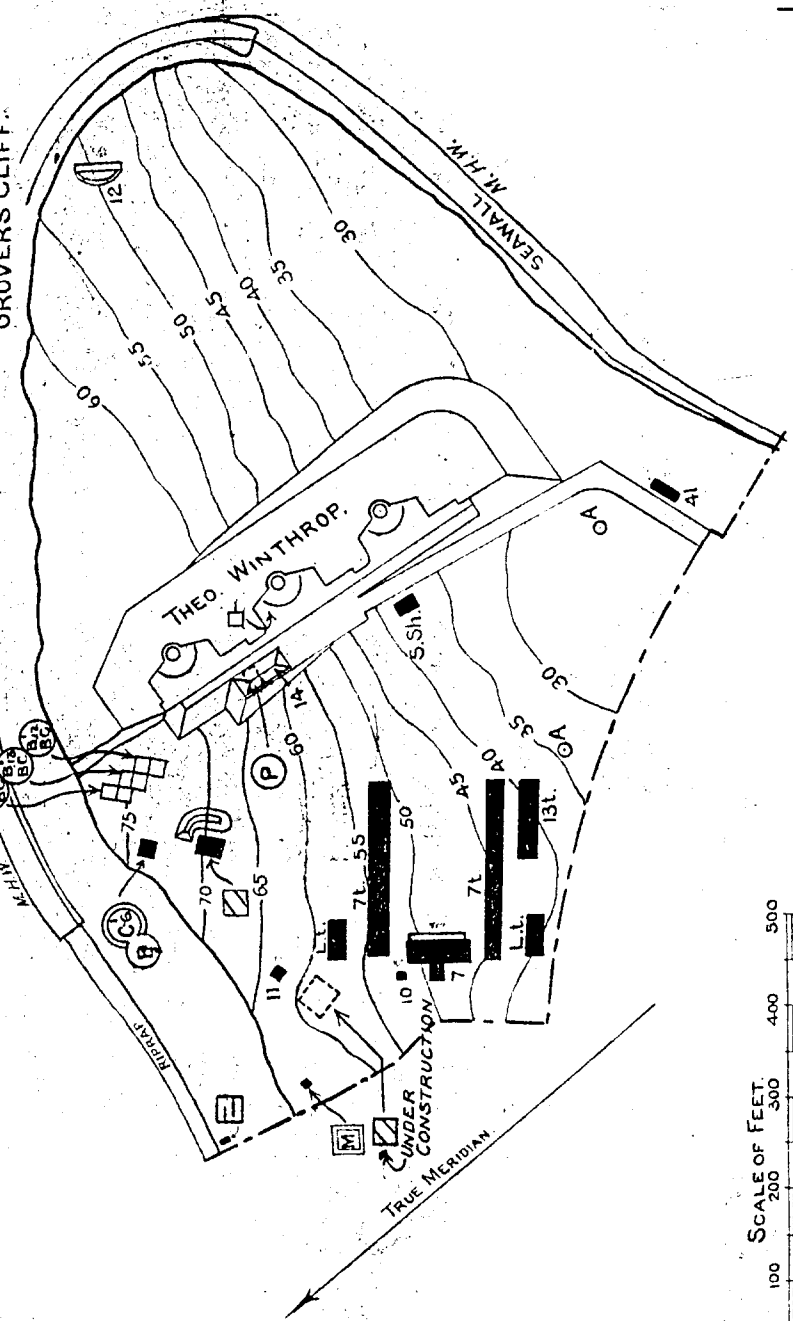

EDITION OF MARCH 4 1914.

REVISIONS: DEC 7, 1915;

NOV 9, 1916; APR 8, 1920; FEB 17, 1921.

SERIAL NUMBER 124

CONFIDENTIAL


BOSTON HARBOR MASS.

FORT BANKS.

GROVERS CLIFF.


BATTERIES.  
LINCOLN 4-12"M.  
KELLOGG 4-12"M.

A ANTI-AIRCRAFT GUNS.

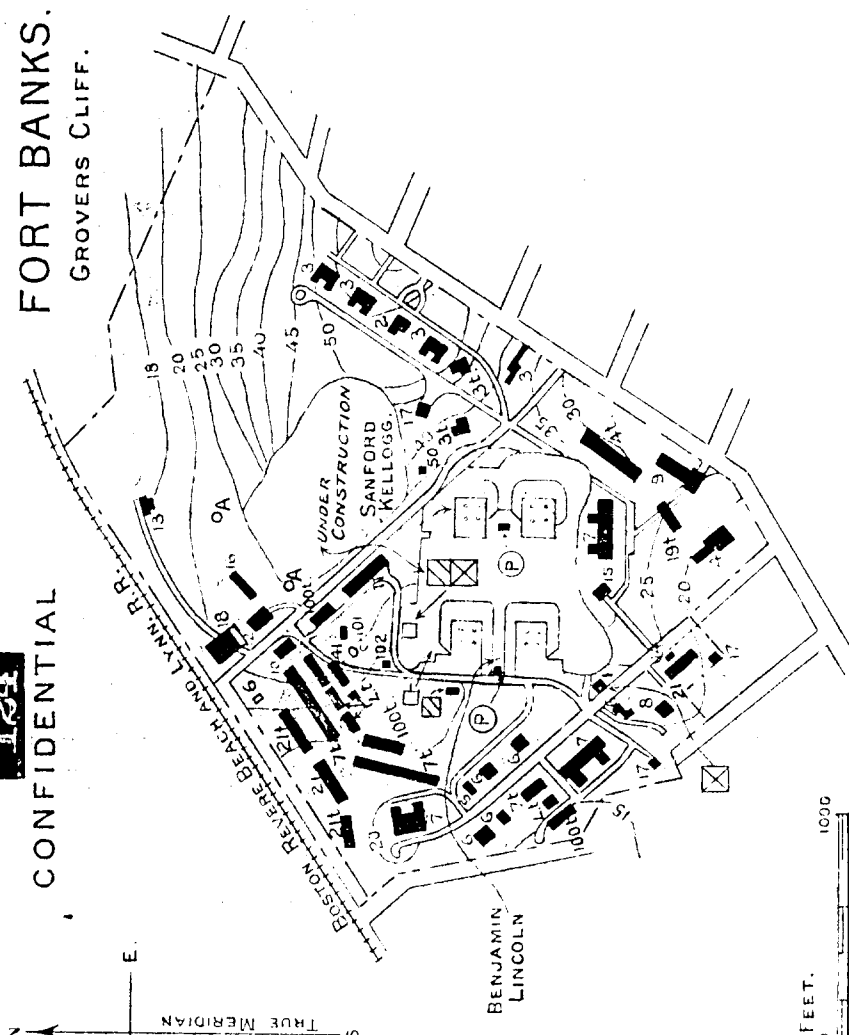

LEGEND

- 1 ADMINISTRATION BLDG.
- 2 COMMANDING OFF. QRS.
- 3 OFFICERS QUARTERS.
- 3L OFFICERS QUARTERS.
- 4 HOSPITAL.
- 4L TEMP. HOSPITAL.
- 5 HOSPITAL STWD'S QRS.
- 5 N.C. QUARTERS.
- 7 BARRACKS.
- 7L TEMP. BARRACKS.
- 8 GUARD HOUSE.
- 9 POST EXCHANGE AND GYMNASIUM.
- 10 BAKERY.
- 11 COAL SHED.
- 12 STABLE.
- 13 CREMATORY.
- 14 SCALES.
- 15 BARN.
- 16 WAGON SHED.
- 17 SHOP.
- 18 GARAGE.
- 19L TEMP. NURSES HOME.
- 100L TEMP. MESS.
- 21 Q.M. STORE HOUSE.
- 21L TEMP. Q.M. ST. HO.
- 41 ENGINEER ST. HO.
- 50 PIGEON COTE.
- 101 GREENHOUSE.
- 102 OIL HOUSE.

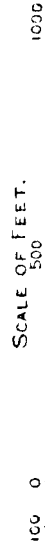

EDITION OF OCTOBER 20, 1919.  
REVISIONS: APR. 8, 1920; FEB. 17, 1921.



SERIAL NUMBER **124**  
CONFIDENTIAL

BOSTON HARBOR, MASS.

# NAHANT

GENERAL MAP.

BATTERIES  
\* GARDNER 2-12°N.D.  
\* Under Construction.

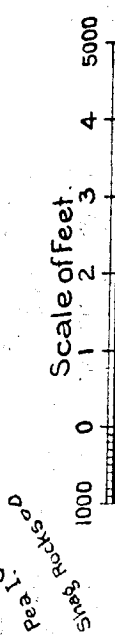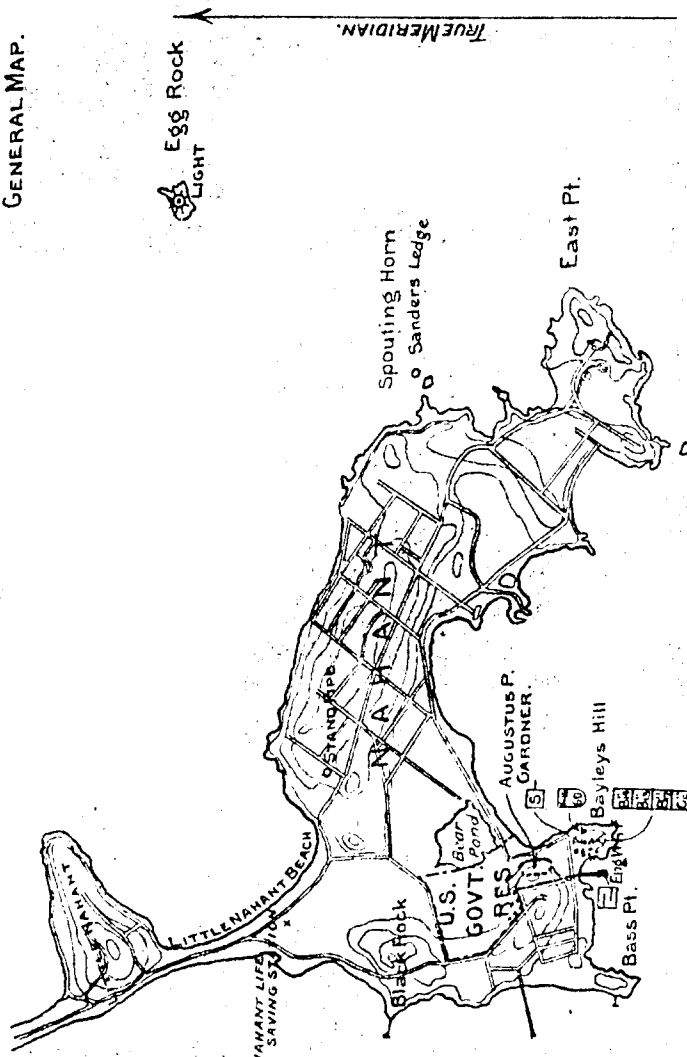


SERIAL NUMBER **124**  
**CONFIDENTIAL**

BOSTON HARBOR, MASS.  
**NAHANT D-1.**

BATTERIES.  
 \*GARDNER.....2-12"ND  
 \*Under Construction.

EDITION OF OCTOBER 20, 1919.  
 REVISIONS: APR. 9, 1920. FEB. 17, 1921.

- LEGEND**
- 3 OFFICERS QUARTERS
  - 7 BARRACKS
  - 11 FENCE
  - 12 SHEDS
  - 13 STOREHOUSE
  - 14 MESS
  - 90 TRIMOUNTAIN HOUSE.

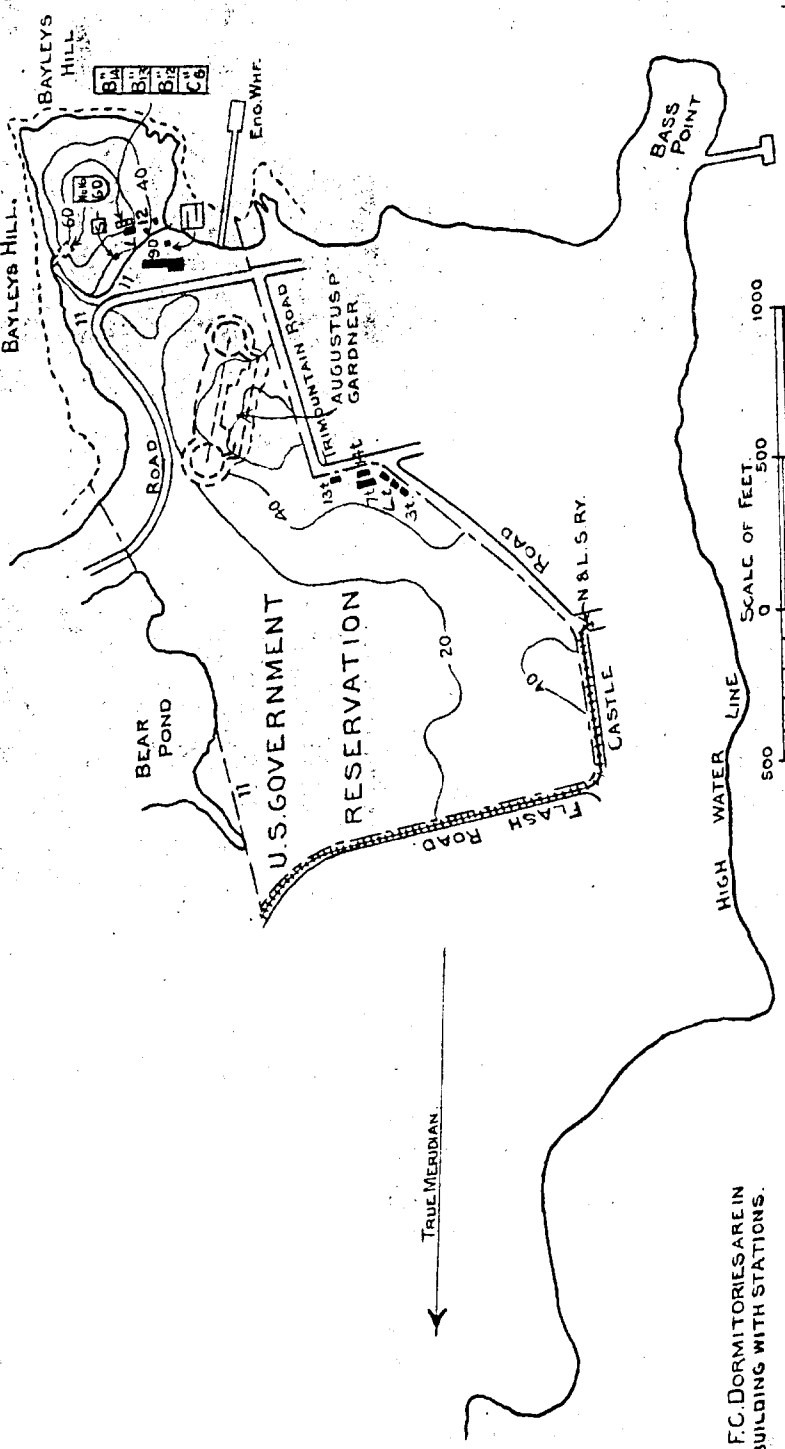

F.C. DORMITORIES ARE IN BUILDING WITH STATIONS.  
 CONTOURS APPROX. ARE REFERRED TO M.L.W.


EDITION OF APR. 8, 1920.  
REVISIONS

SERIAL NUMBER  
**124**

BOSTON HARBOR, MASS.

# NAHANT D-2.

EAST POINT  
(Installation dismantled)

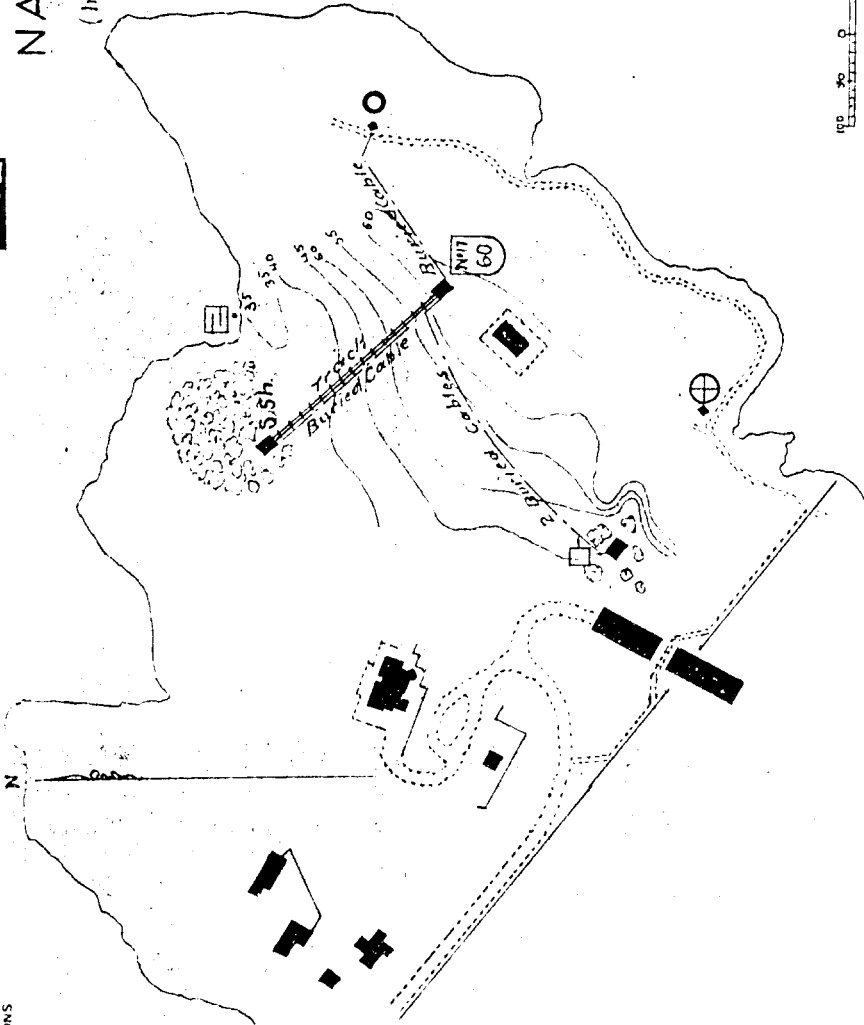

0 100 200 300 400 ft.

EDITION OF APR 23, 1915.

SERIAL NUMBER

124


CONFIDENTIAL.

BOSTON HARBOR, MASS.

# OUTER BREWSTER ISLAND



NOTE. THE PLANE OF REFERENCE  
IS MEAN LOW WATER.  
THE CONTOUR INTERVAL IS 10 FT.

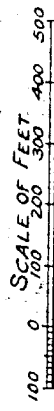

LEGEND.

1. HOUSE  
2. SHED

EDITION OF OCTOBER 20, 1919.

SERIAL NUMBER

124




BOSTON HARBOR, MASS.

LEGEND

- 90 COTTAGE.
- 91 SHED.
- 92 BOAT HOUSE.
- 93 HENNERY.
- 94 HOUSE.
- 95 WELL.

CONFIDENTIAL

GREAT BREWSTER

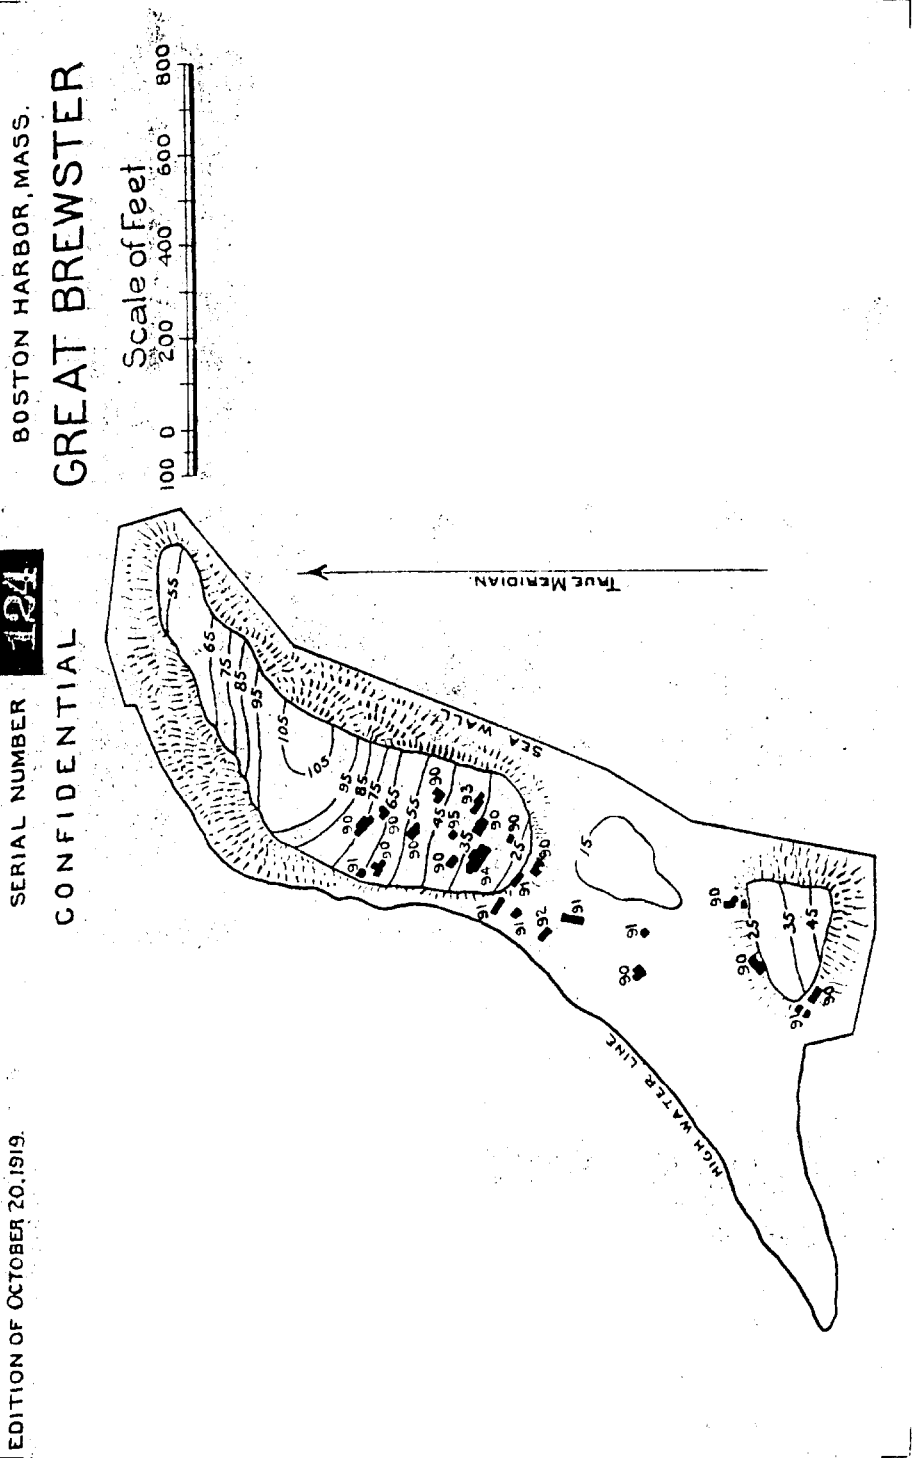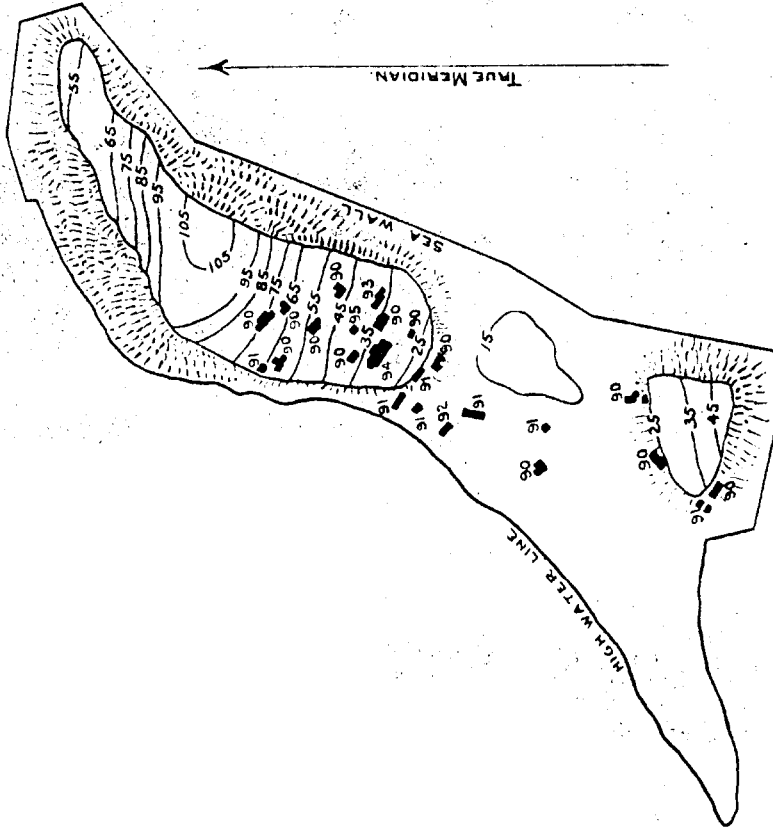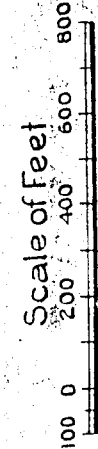

BOSTON HARBOR, MASS.  
**DEER ISLAND.**



**CONFIDENTIAL**

SERIAL NUMBER

EDITION OF MARCH, 4, 1914.  
REVISIONS: NOV. 8, 1916, APR. 8, 1920, FEB. 17, 1921.

**LEGEND.**

- 71 BARRACKS.
- 11 CEMETERY.
- 12 F.C. DORMITORY.
- 15 CONCRETE WALL.
- 16 CATTLE FENCE.
- 17 WATCHMAN'S HOUSE.
- 18 LAVATORY.
- 41 ENGINEER ST. HO.
- 80 RADIO COMPASS STA.
- 81 " OPERATORS' QRS.

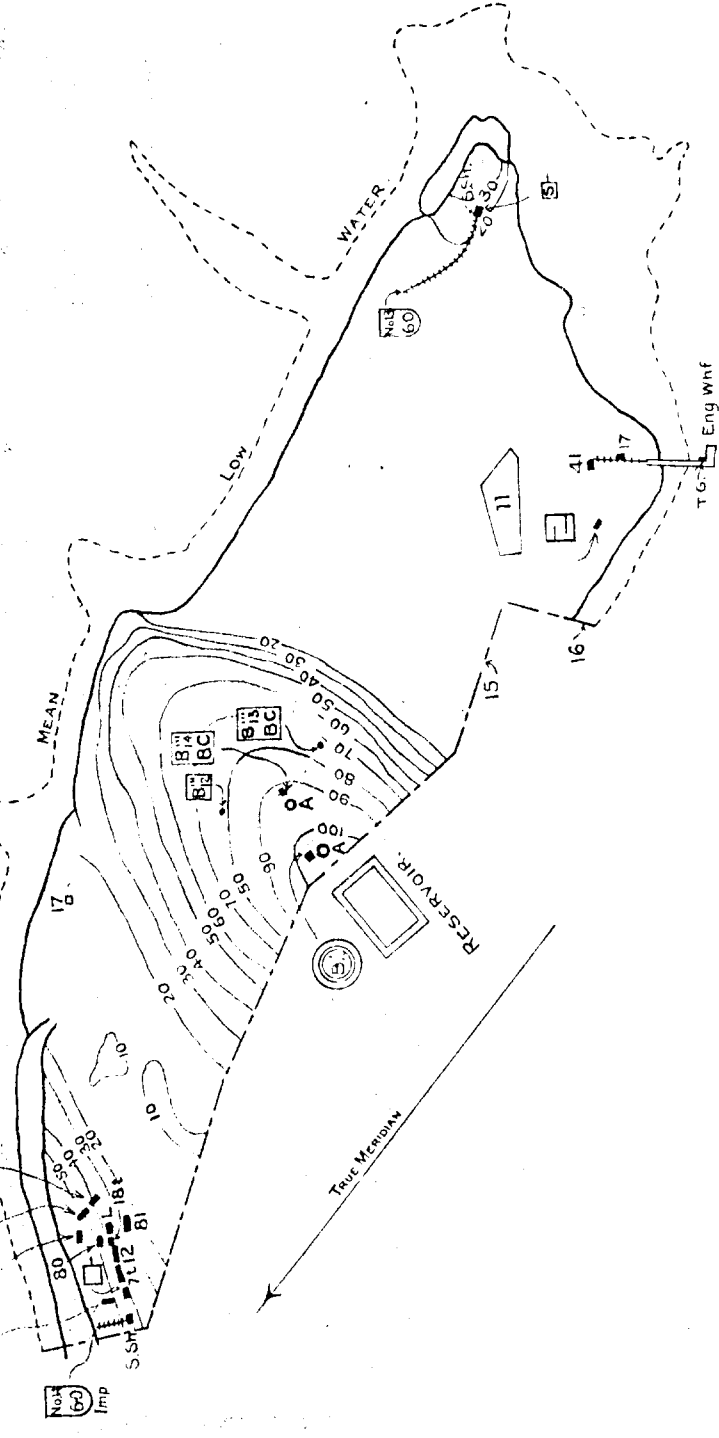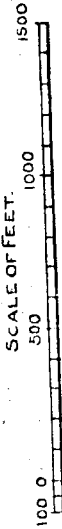



BOSTON HARBOR, MASS.  
**FORT INDEPENDENCE**



124

SERIAL NUMBER

EDITION OF MARCH, 4 1914.

**LEGEND.**

- 1 LIGHT HOUSE RESERVATION.
- 2 REFRESHMENT STAND.
- 3 STOREHOUSE.
- 4 ENGR. DEPT. SHED.
- 5 TICKET OFFICE.

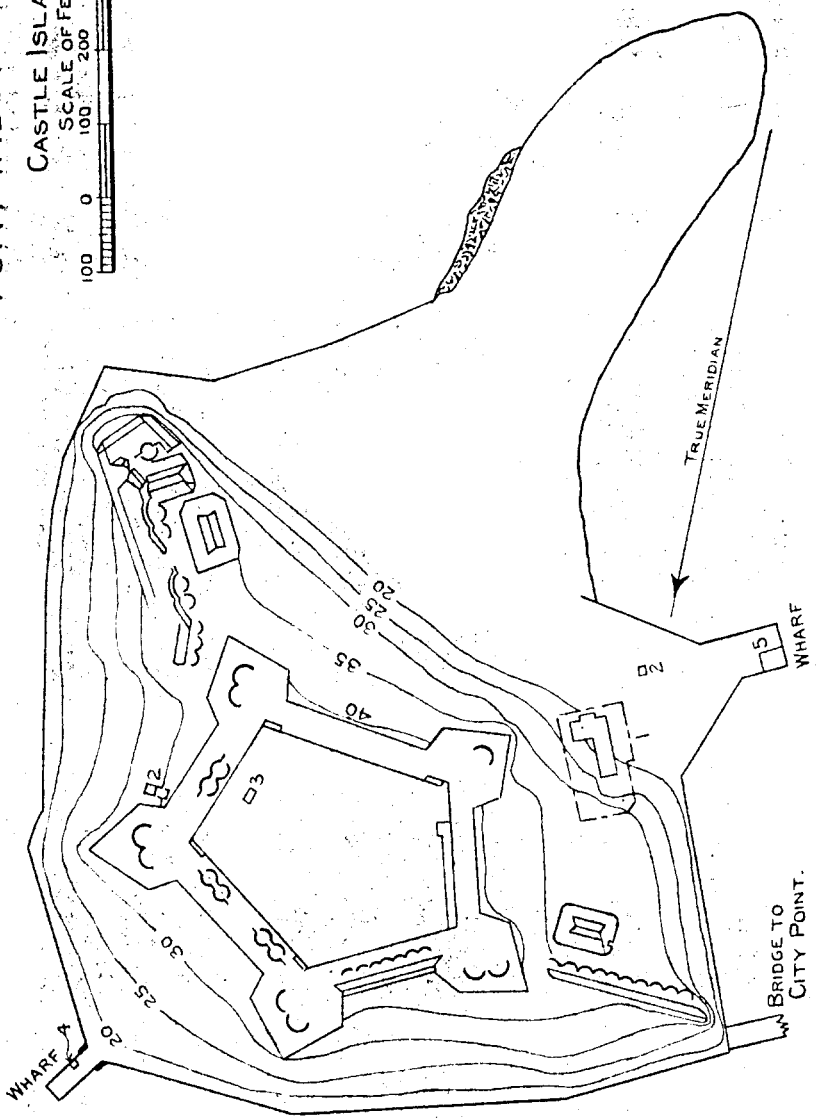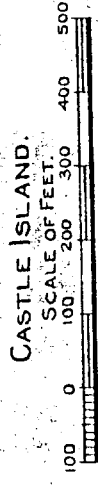

BOSTON HARBOR, MASS.  
FORT WINTHROP  
GOVERNORS ISLAND.

SERIAL NUMBER **124**  
CONFIDENTIAL

EDITION OF MARCH, 4, 1914.  
REVISIONS NOV. 8, 1916.

LEGEND.  
REMAINS OF BUILDING.  
BARN.  
BLAINE.  
BARRACKS.

